



**FRONT ELEVATION**

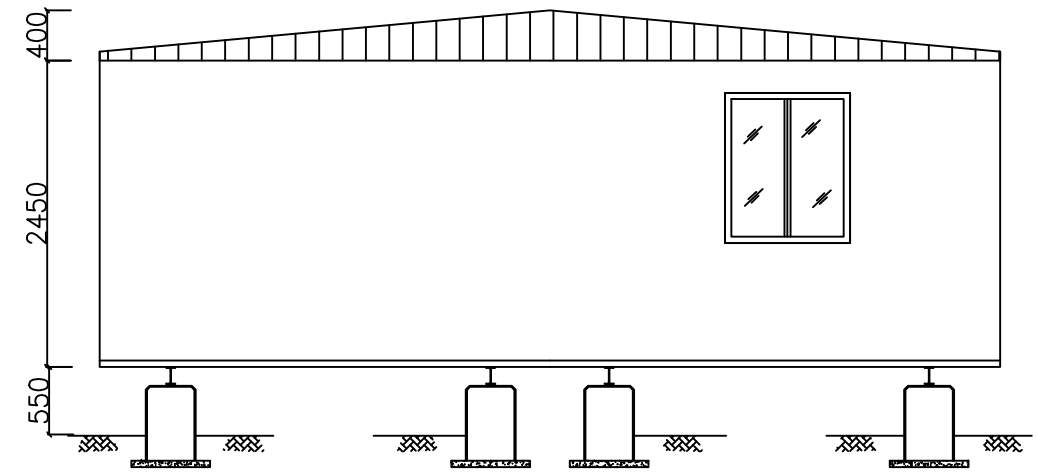


**SIDE ELEVATION**

SCHEDULE OF OPENING		
SYMBOL	DESCRIPTION	SIZE
D1	1 HR STEEL DOOR BOTTOM BRUSH WITH DOOR CLOSER	900X2100
EMD1	1 HR STEEL EMERGENCY DOOR WITH PANIC PUSH BAR	900X2100
W	WHITE POWER COATED ALUM. SLIDING WINDOW WITH 6MM SINGLE GLAZED GLASS	1000X1200

FINISHES	
F1	CARPET FLOORING
F2	PVC FLOORING
F3	GRP FLOORING
S1	PVC SKIRTING
W1	GYPSON BOARD WITH 10B15 EMULSION PAINT
W2	CEMENT BOARD WITH WHITE ENAMEL PAINT (TOILET)
C1	GYPSON BOARD PAINTED WITH WHITE EMULSION PAINT
C2	CEMENT BOARD WITH WHITE ENAMEL PAINT (TOILET)

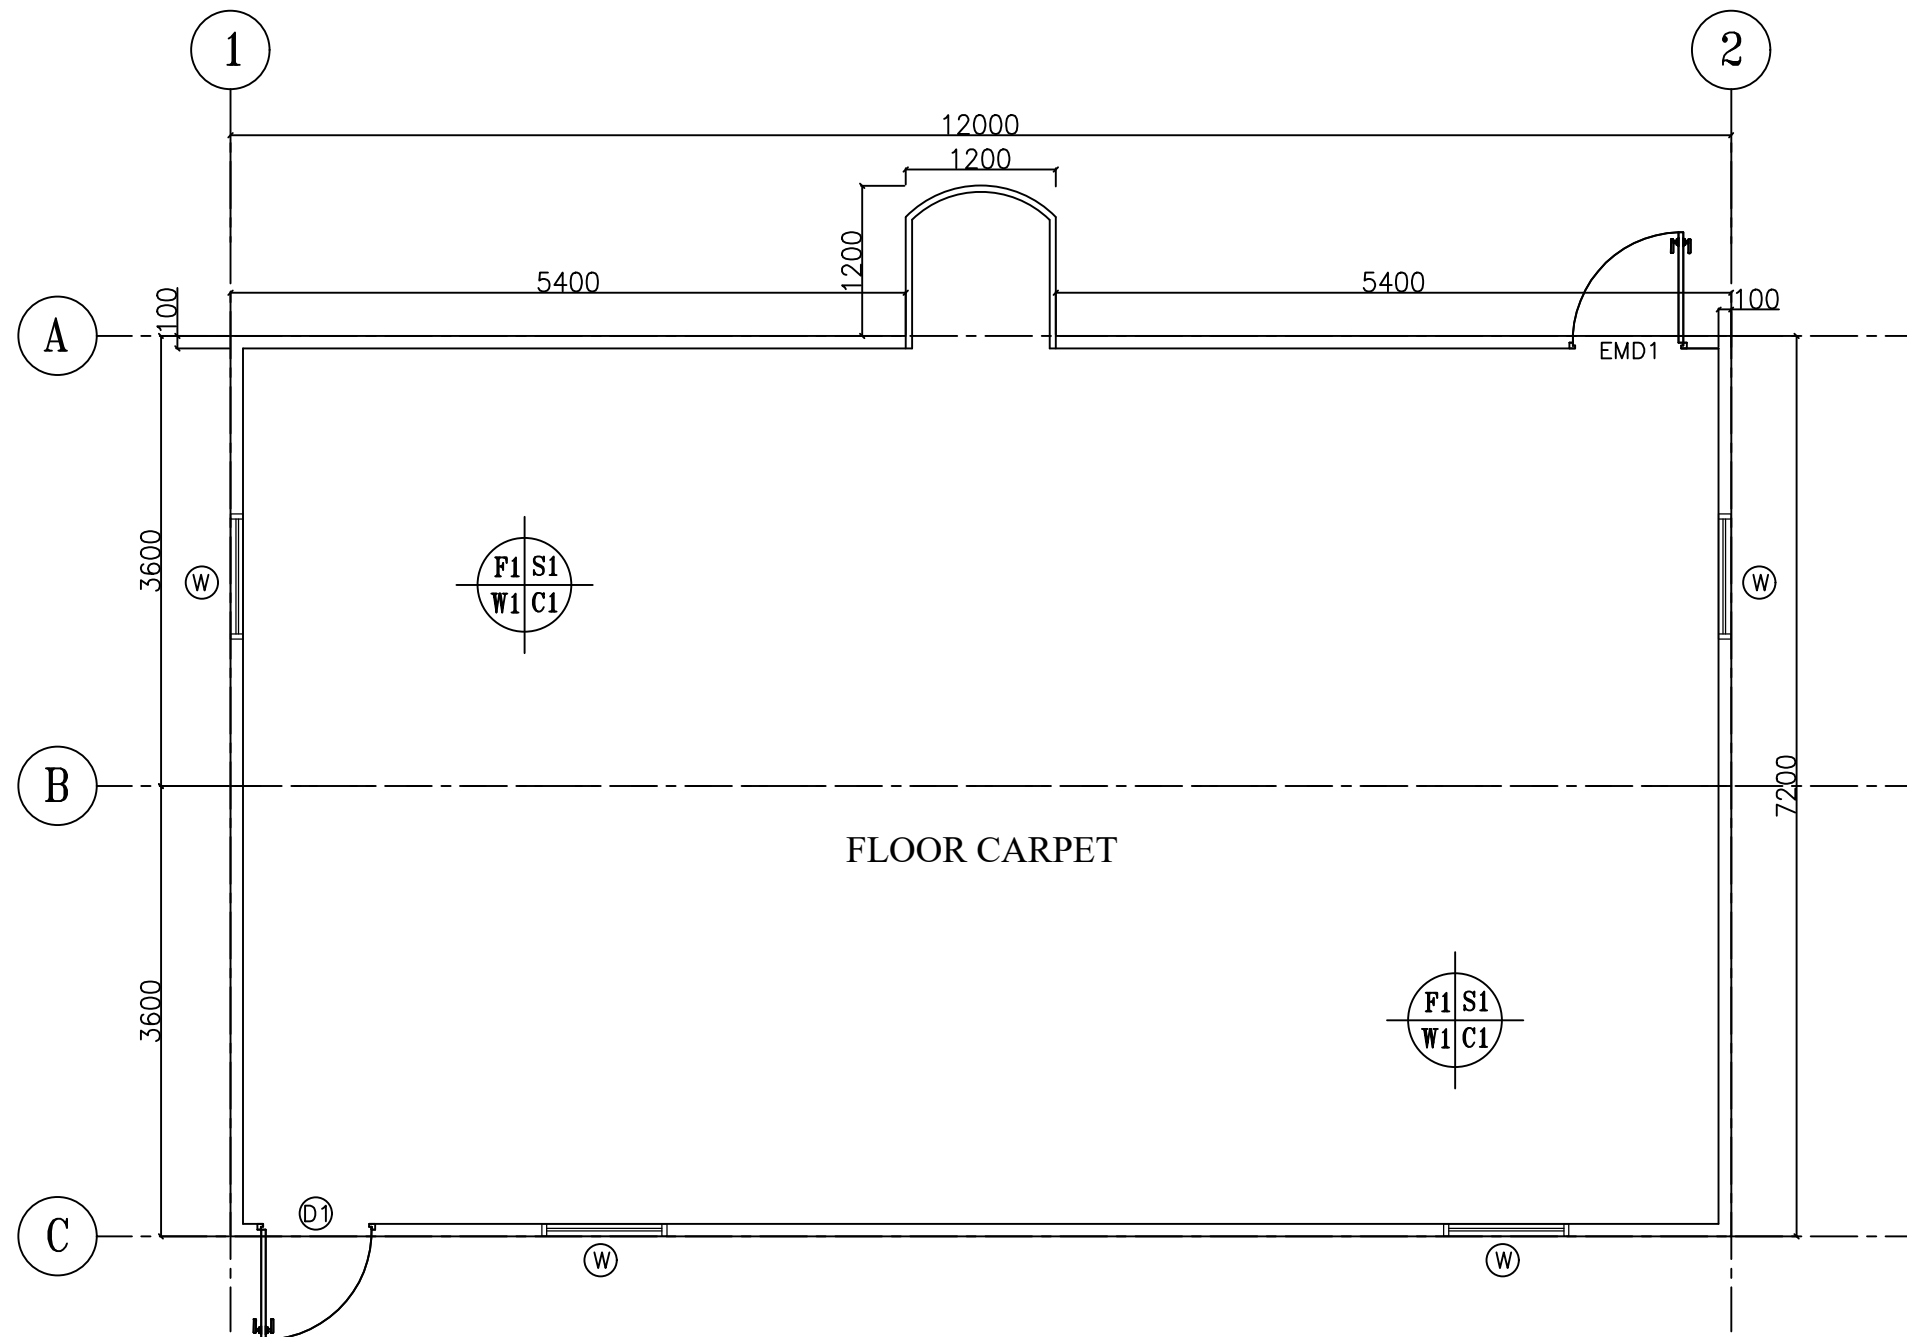

**MOSQUE WITH MEHRAB**

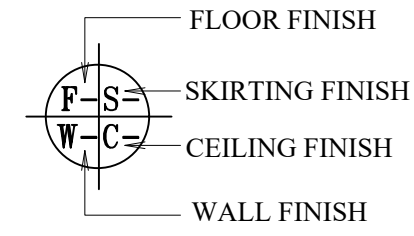

REV	DATE	DESCRIPTION	DGN	CHK	APP

CLIENT :  
 CONTRACTOR :  
 PROJECT :  
 TITLE :- MOSQUE CABINS

PR NO:-	DESIGN :- ASM
SCALE :- 1:100	DRAWN :- NAZ
DATE :-	CHECKED :- ASM
CAD FILE :- 2016	APPROVED :-

ALL THE DRAWINGS ARE THE PROPERTY OF LOTUS UNITED ENTERPRISES-CARPENTRY DIVISION AND CANNOT BE USED WITHOUT THEIR WRITTEN PERMISSION.

JOB NO :-  
 REV NO :-

**AL REHWAN UNITED LLC**

AREMCON

THIS DRAWINGS IS THE SOLE PROPERTY OF ARCC CARAVAN AND CANNOT BE USED WITHOUT THEIR WRITTEN PERMISSION.